


North side of street
West end

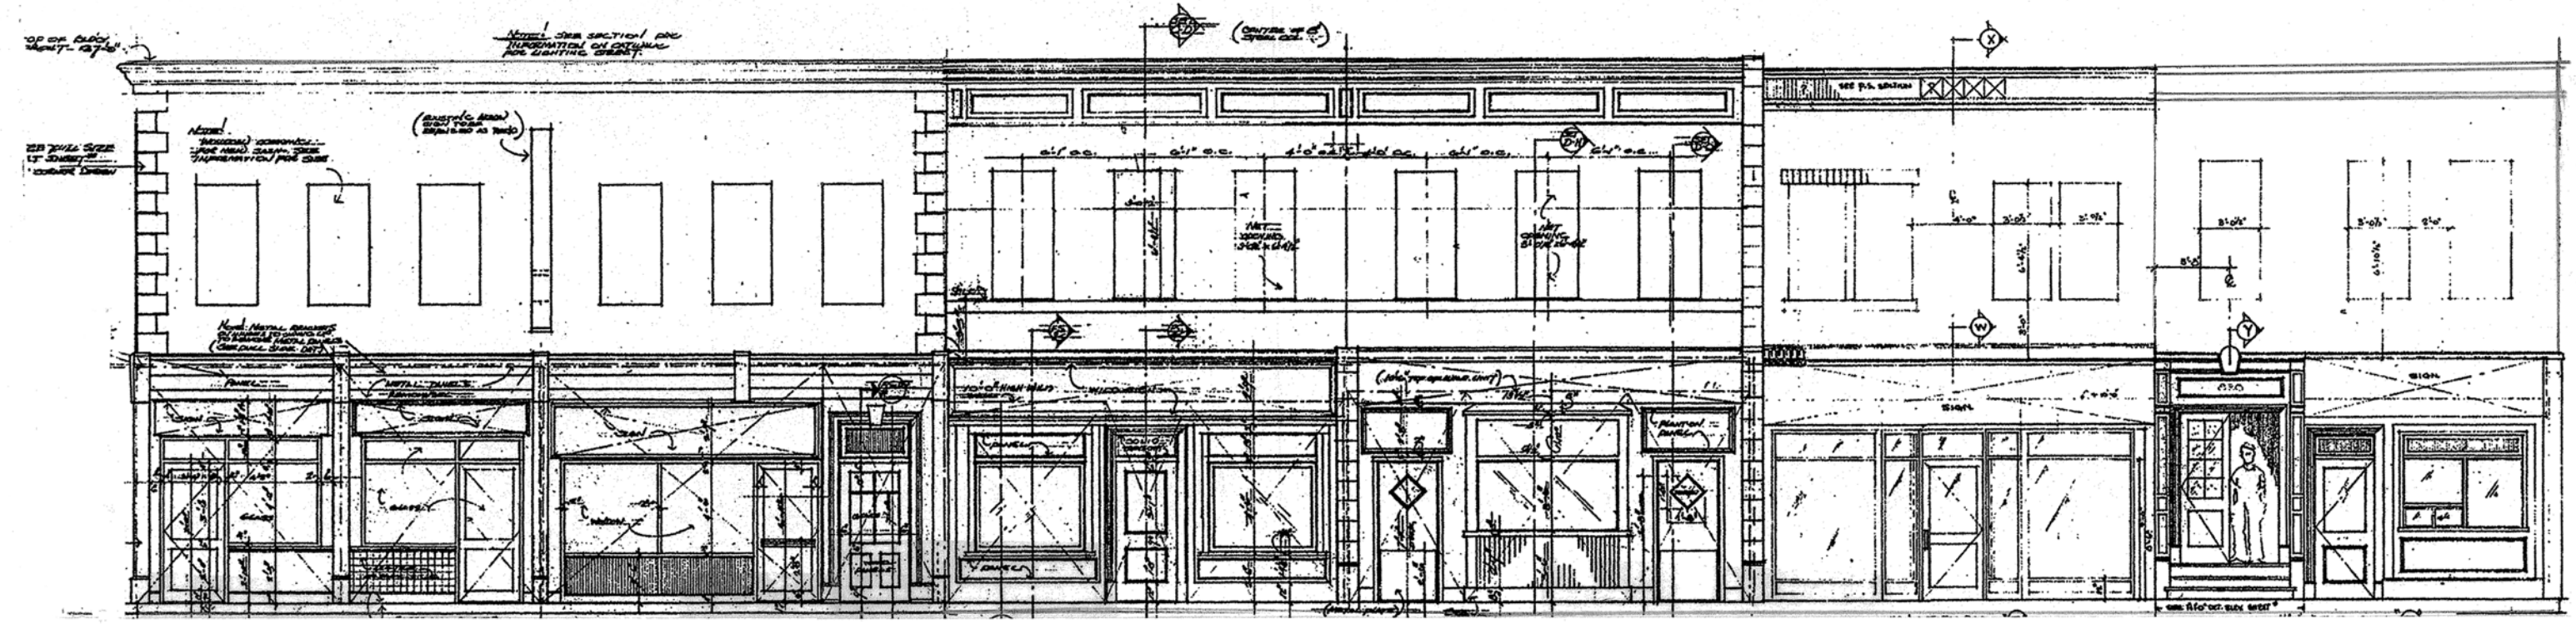

South side of street
East end



NEW YORK STREET - ELEVATIONS
CBS STUDIO CENTER
SCALE: 1/8" = 1'